


STRYUM SHADOW TRIMS


CONSTRUCTION BROCHURE

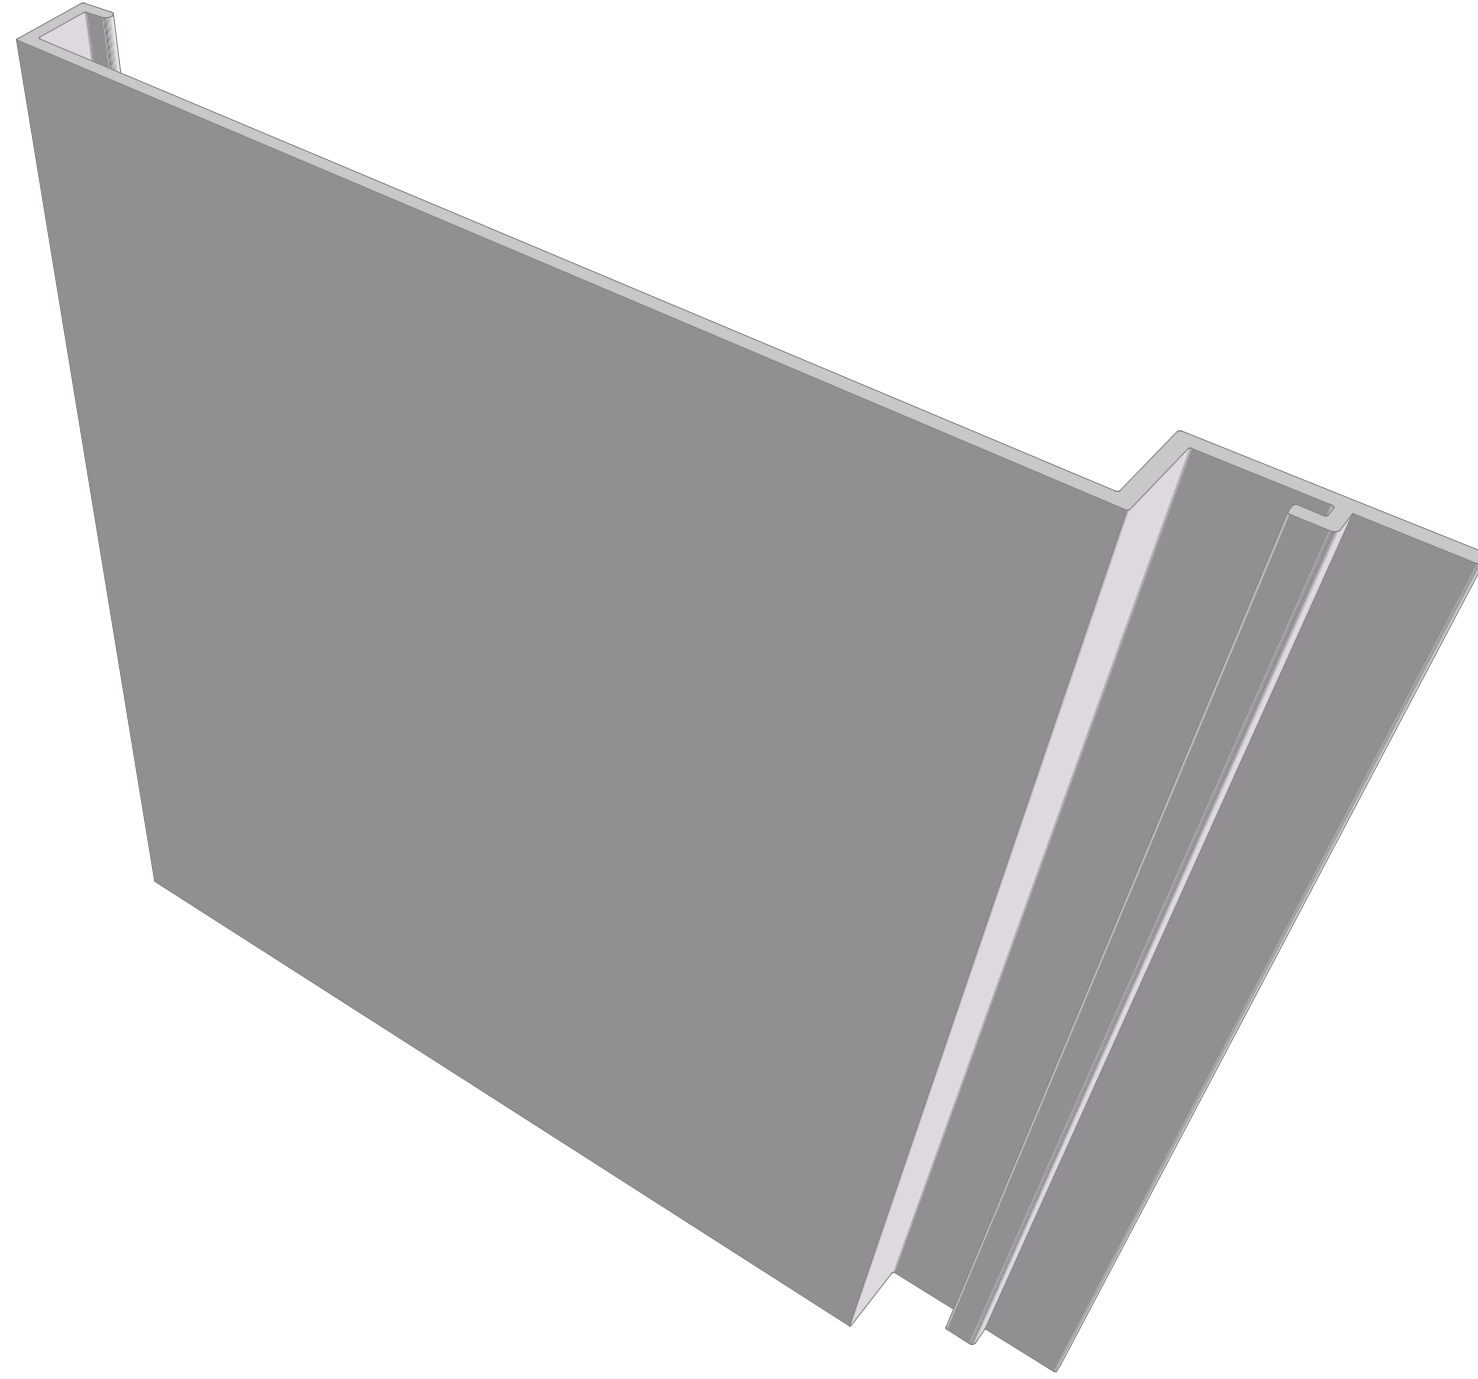



STANDARD PANEL - HORIZONTAL CUTAWAY

SCALE 1:1

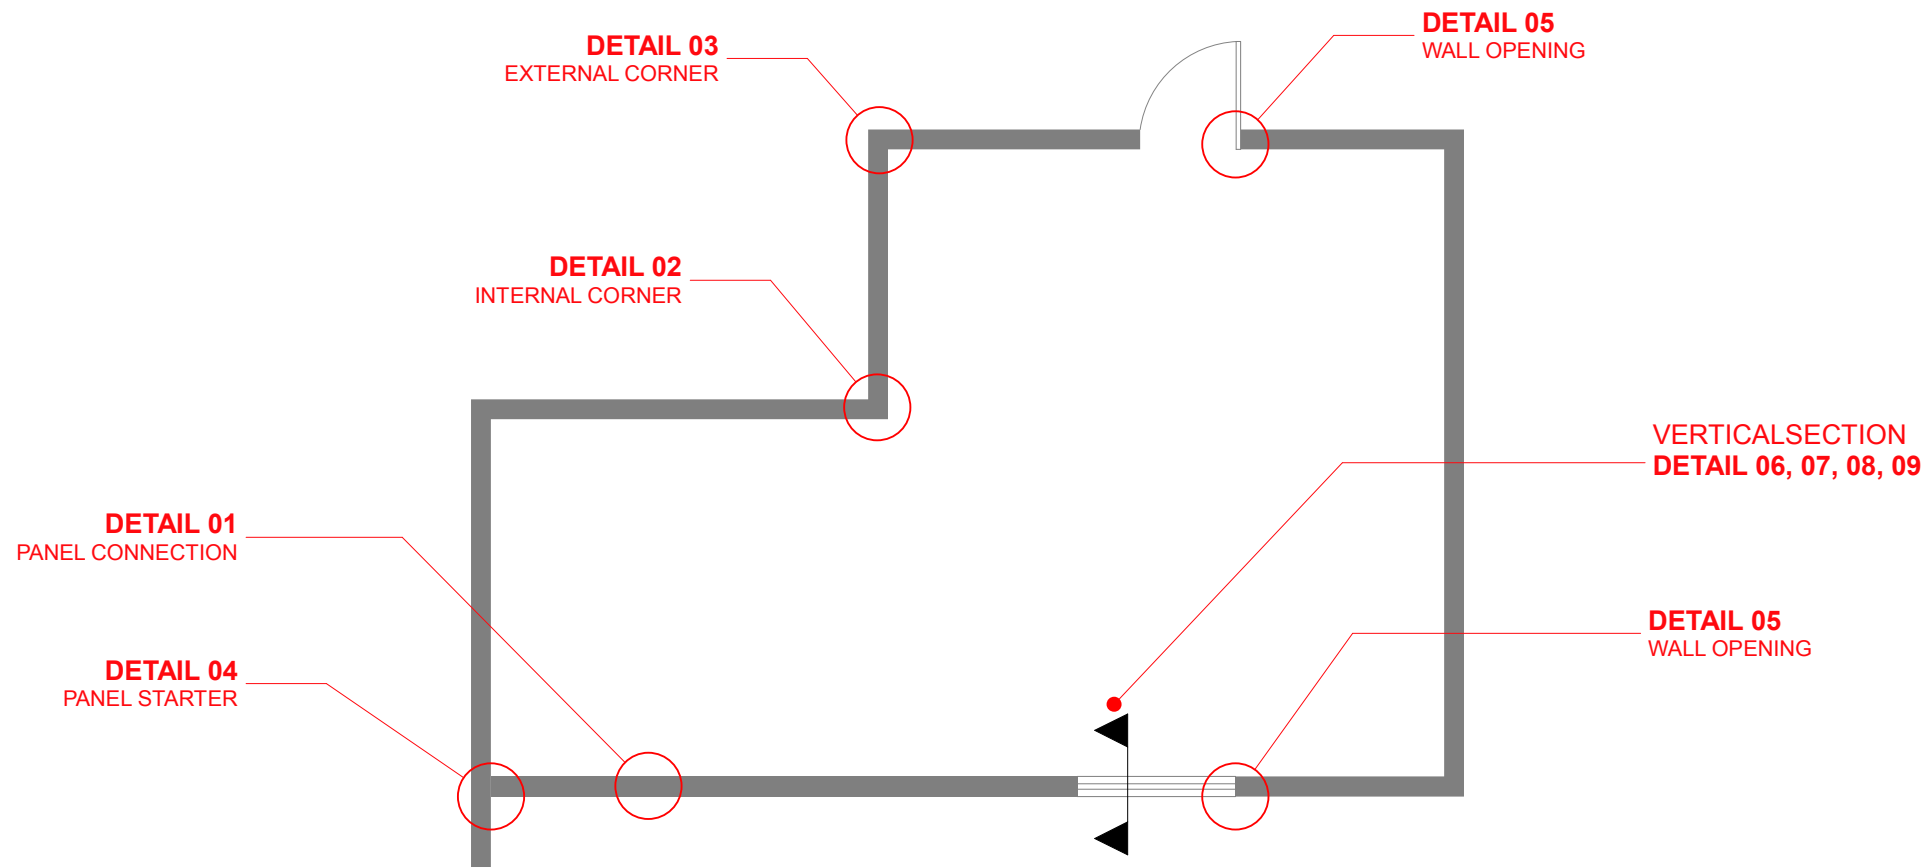

CONSTRUCTION DETAIL MARKER


ORIGINAL SHEET SIZE A3



PROJECT
STRYUM SHADOW TRIMS

ISSUE	DATE	AMENDMENT DESCRIPTION	BY	DRAWN	TITLE
A	03-11-15	ISSUED FOR CO-ORDINATION	N.K	N.K	PANEL CUTAWAY & HORIZONTAL DETAIL MARKERS
				T.K	
				T.K	

SCALE	DATE	PROJECT CODE	SHEET NO.
AS NOTED	3/11/2015	STRYUM	2.2

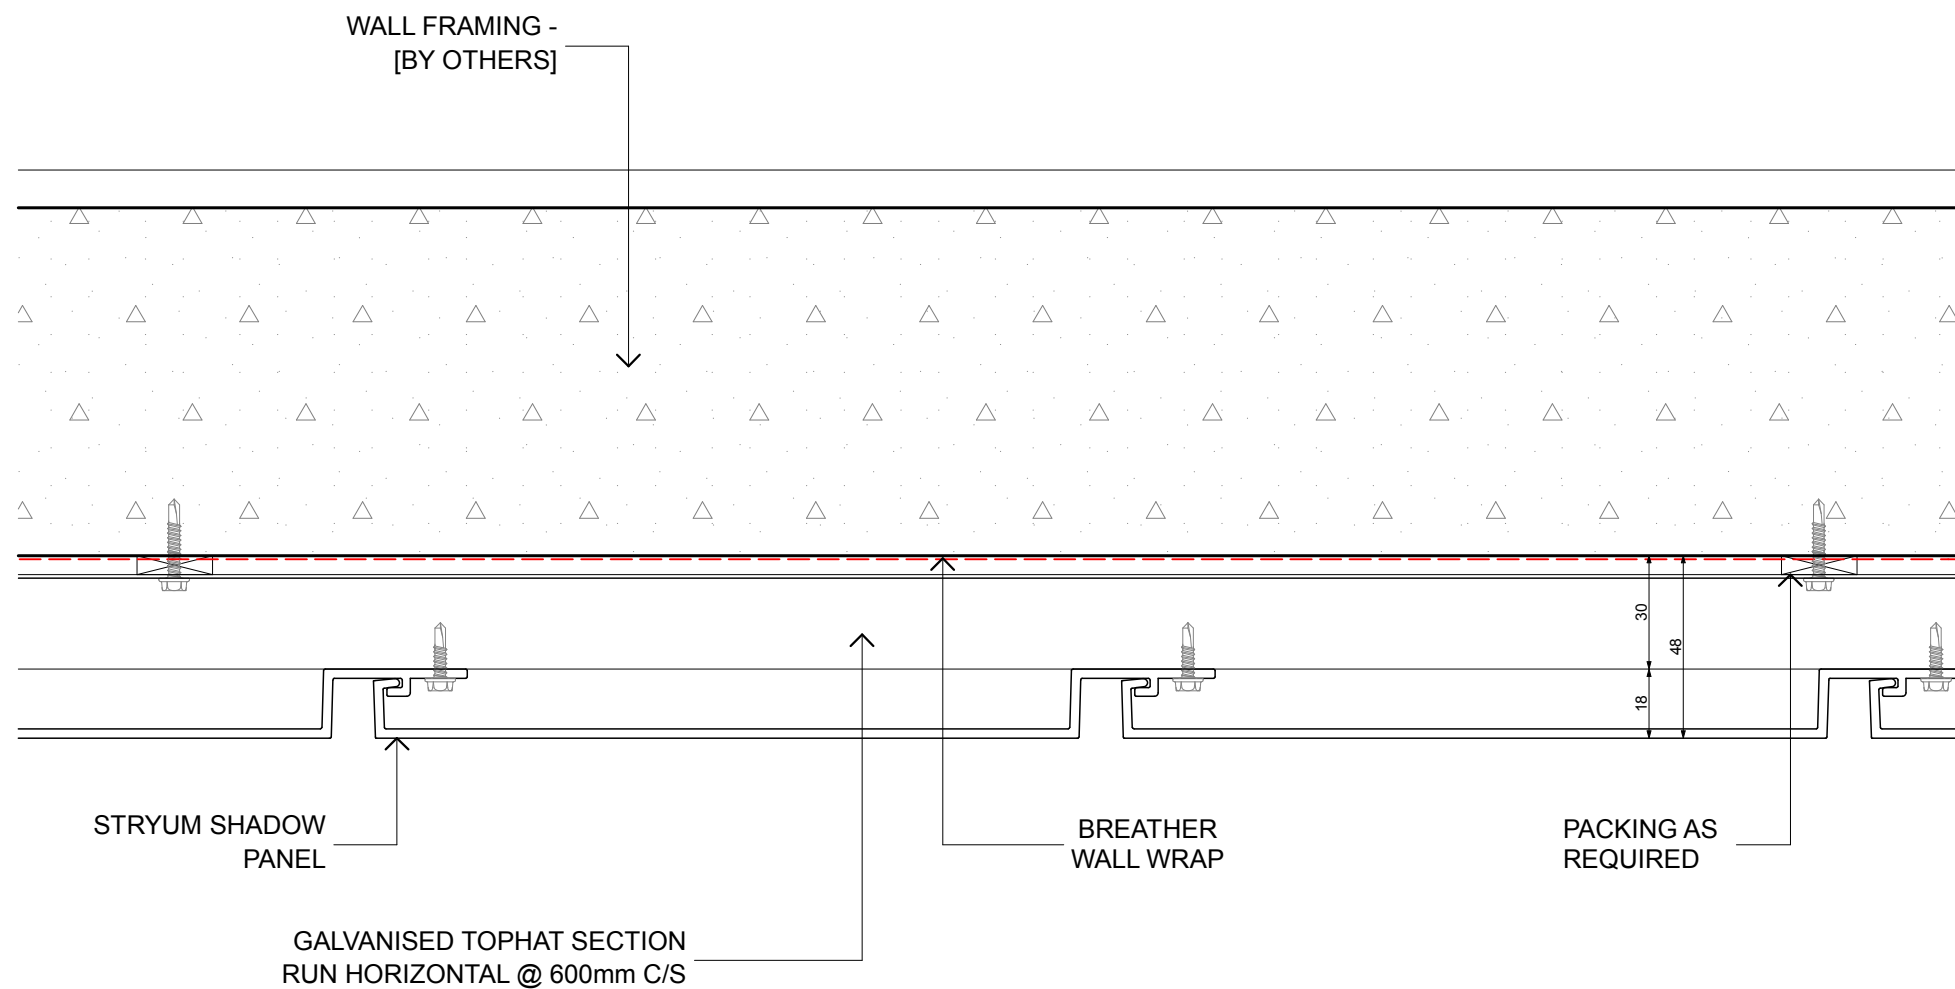


D01 - PANEL CONNECTION DETAIL

SCALE 1:2

ORIGINAL SHEET SIZE A3



PROJECT	ISSUE	DATE	AMENDMENT DESCRIPTION	BY	DRAWN	TITLE				
	A	03-11-15	ISSUED FOR CO-ORDINATION	N.K		N.K	D01 - PANEL CONNECTION DETAIL			
						T.K				
						T.K	SCALE	DATE	PROJECT CODE	SHEET NO.
							AS NOTED	3/11/2015	STRYUM	2.3

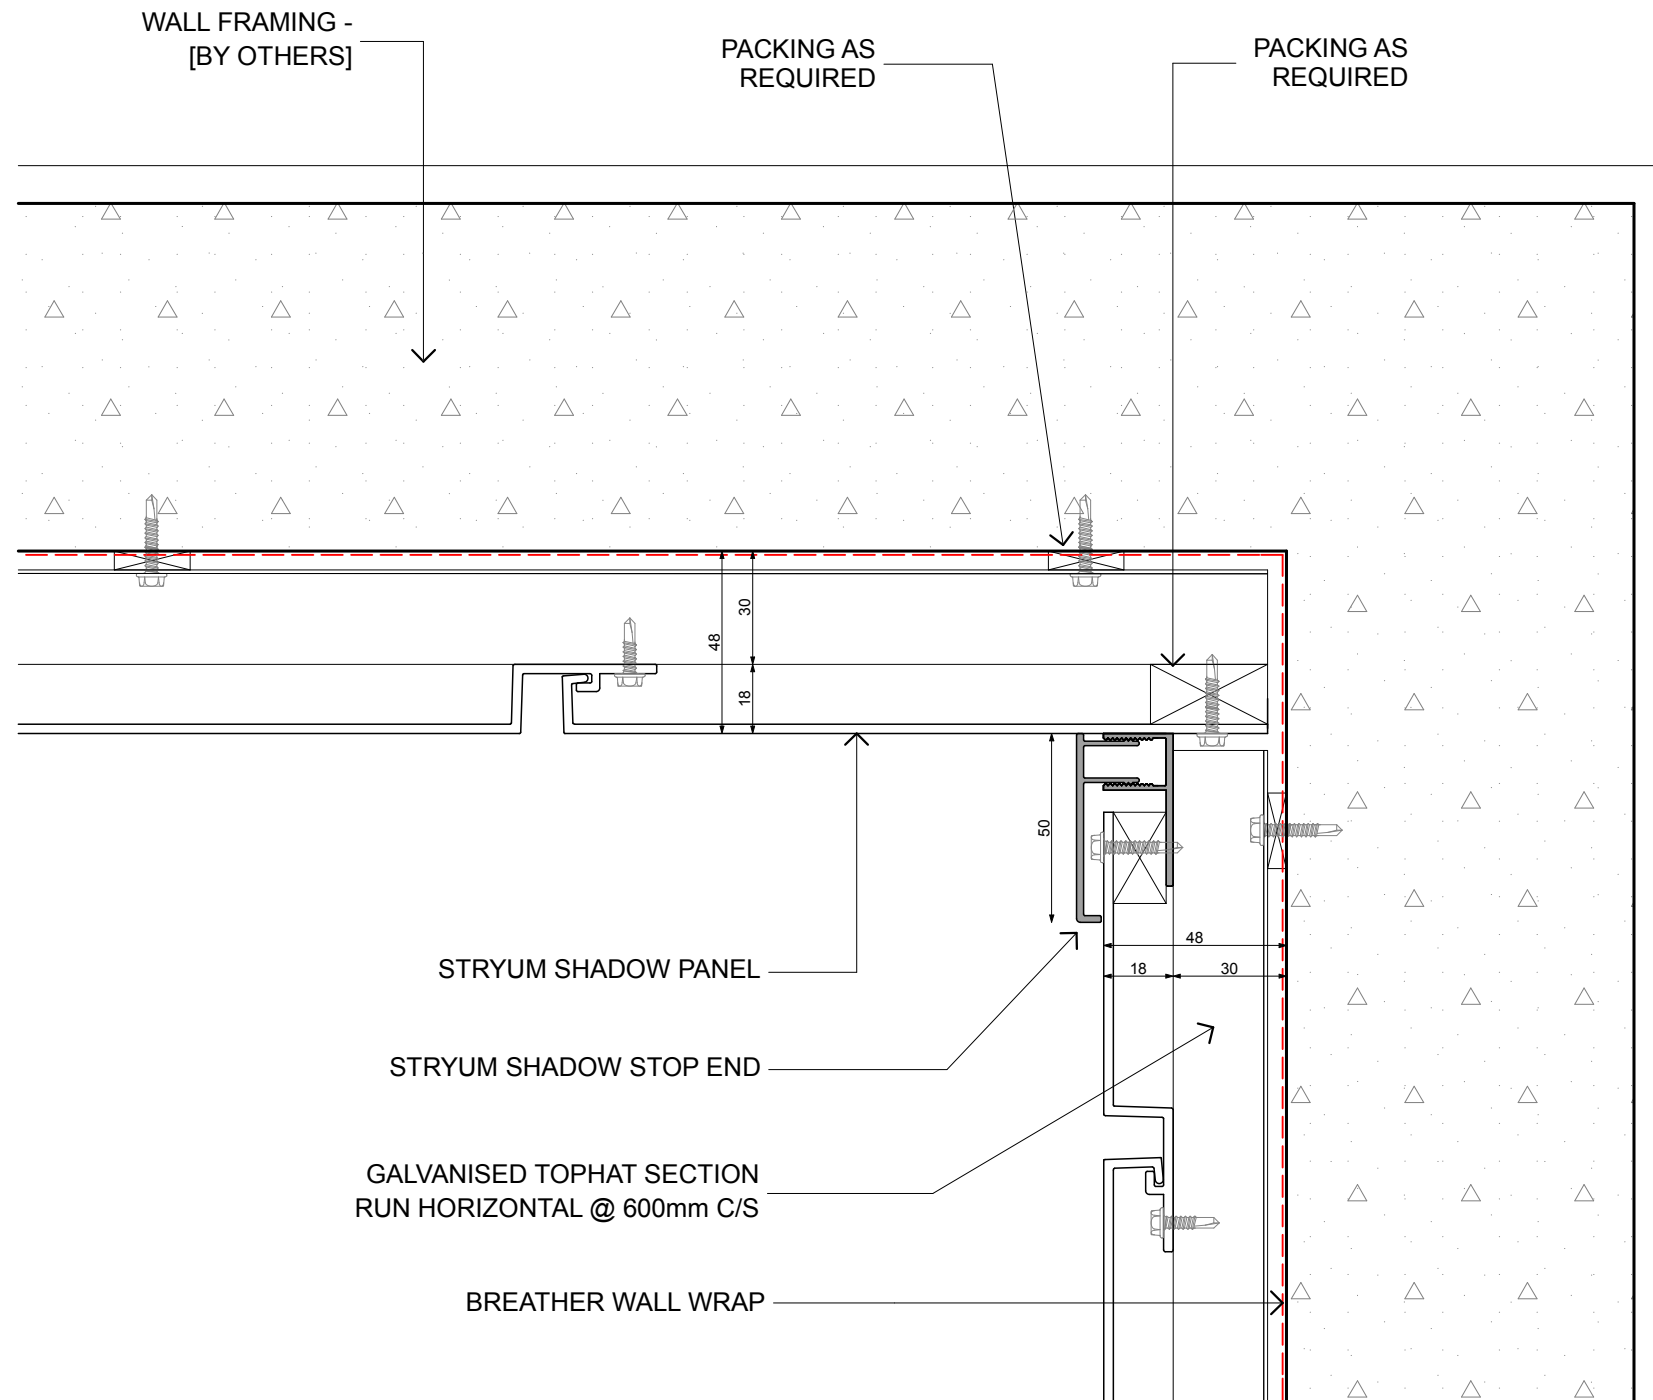


D02 - INTERNAL CORNER DETAIL
SCALE 1:2

ORIGINAL SHEET SIZE A3



PROJECT	ISSUE	DATE	AMENDMENT DESCRIPTION	BY	DRAWN	TITLE				
	A	03-11-15	ISSUED FOR CO-ORDINATION	N.K		N.K	D02 - INTERNAL CORNER DETAIL			
						T.K				
						T.K	SCALE	DATE	PROJECT CODE	SHEET NO.
							AS NOTED	3/11/2015	STRYUM	2.4


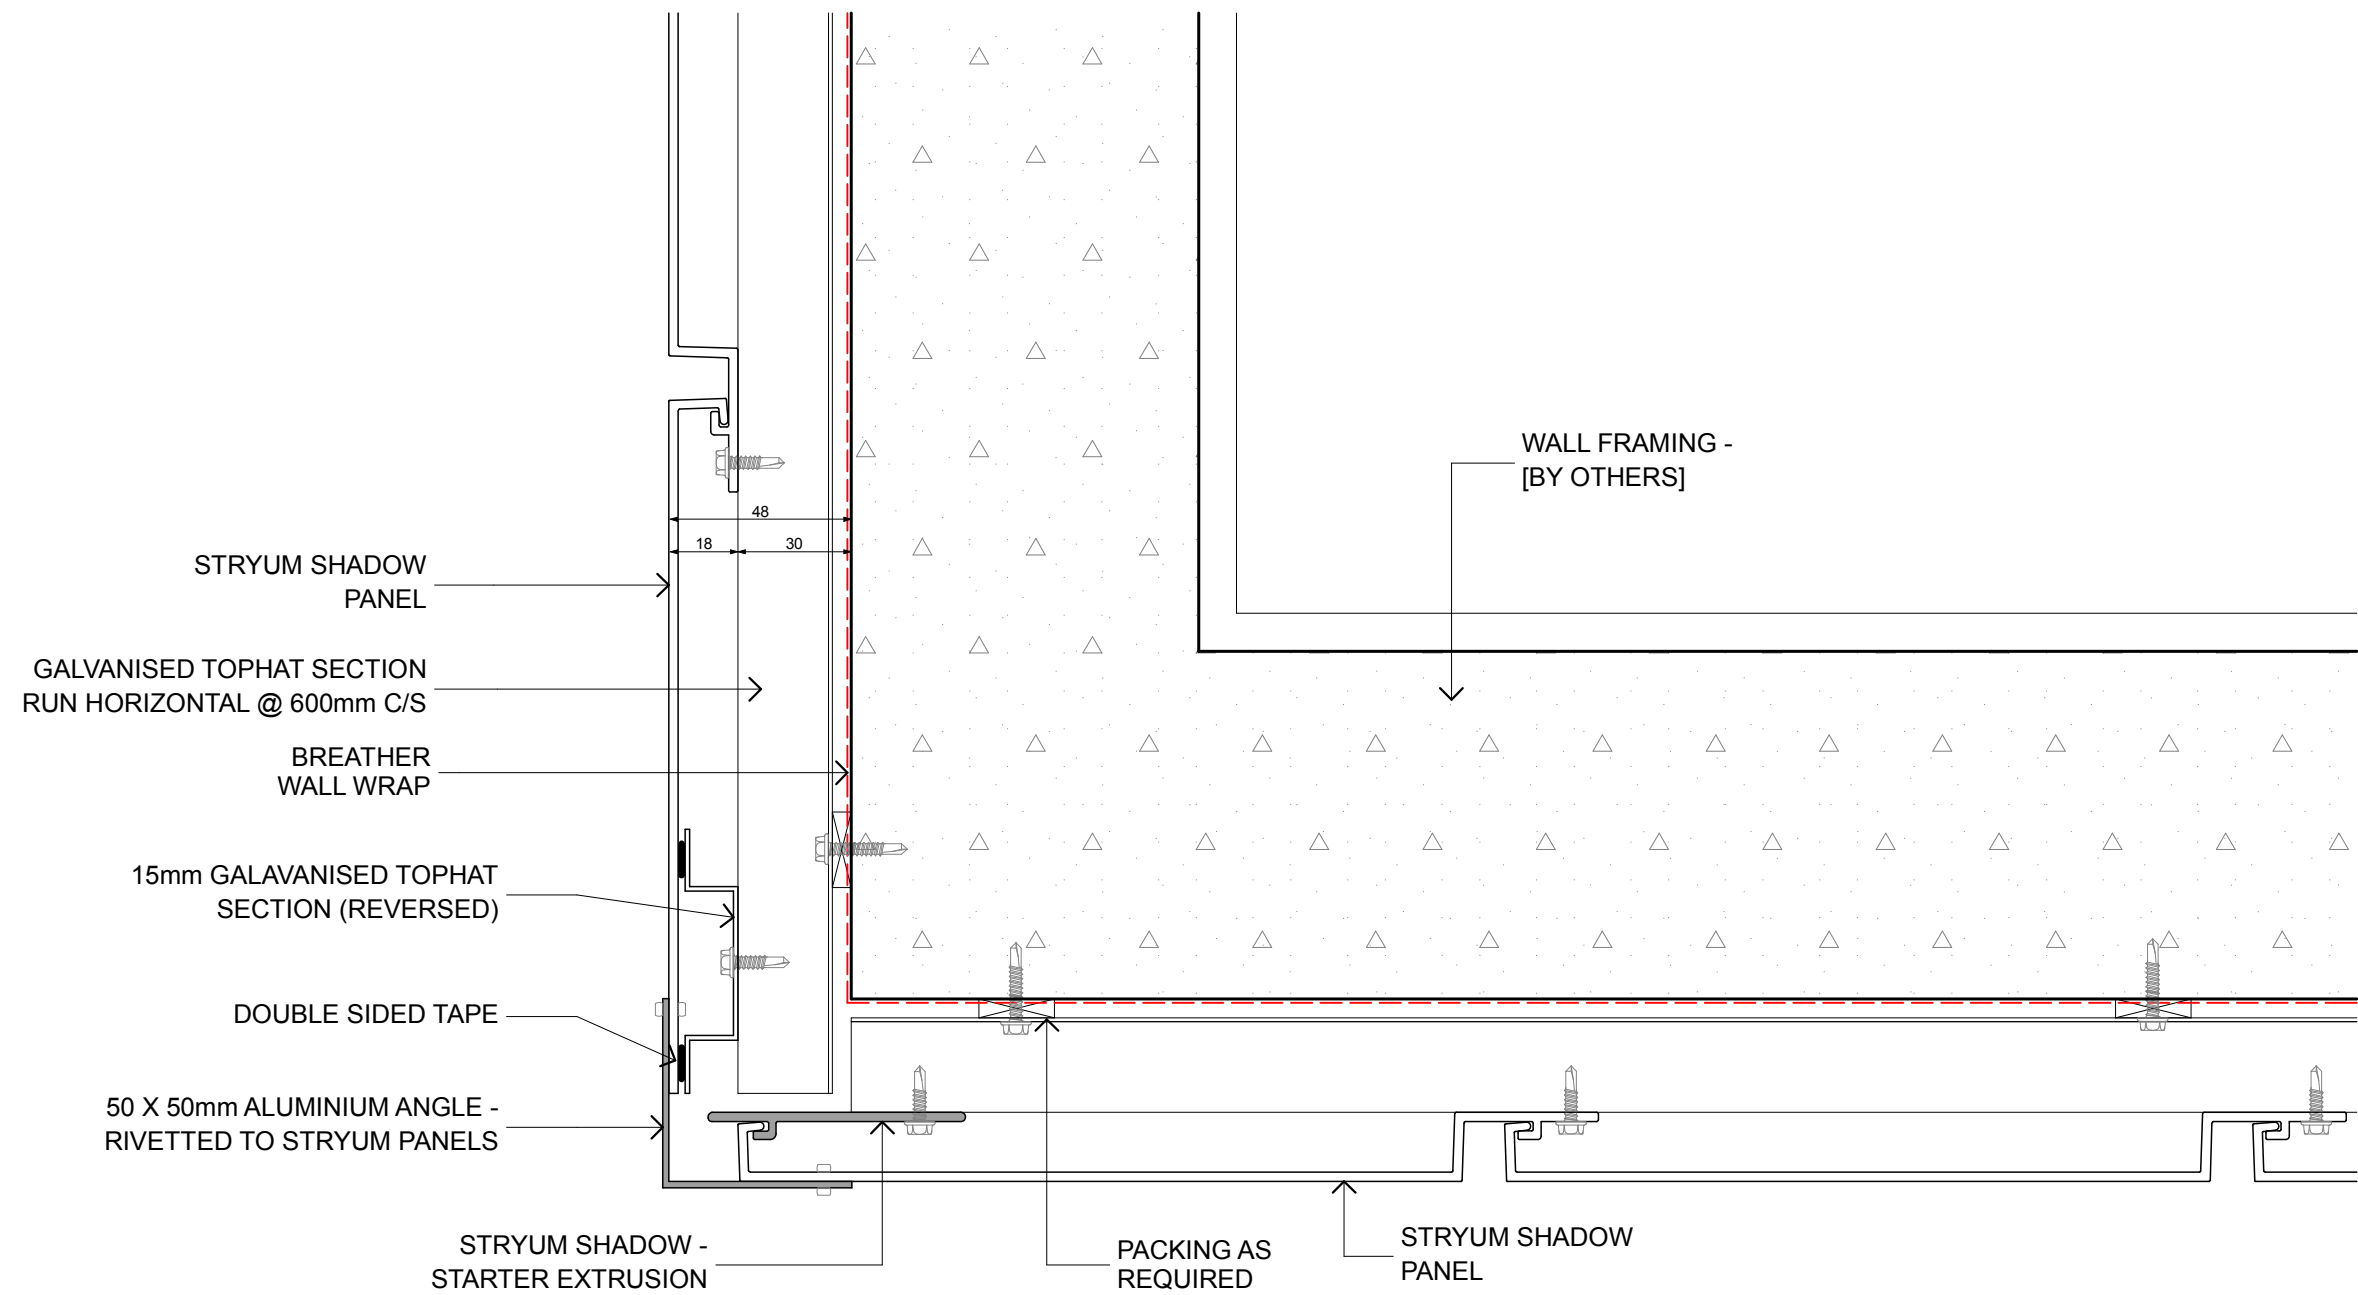


D03 - EXTERNAL CORNER DETAIL
SCALE 1:2

ORIGINAL SHEET SIZE A3



PROJECT	ISSUE	DATE	AMENDMENT DESCRIPTION	BY	DRAWN	TITLE				
	A	03-11-15	ISSUED FOR CO-ORDINATION	N.K		D03 - EXTERNAL CORNER DETAIL				
					CHECKED	T.K				
					APPROVED	T.K	SCALE	DATE	PROJECT CODE	SHEET NO.
							AS NOTED	3/11/2015	STRYUM	2.5

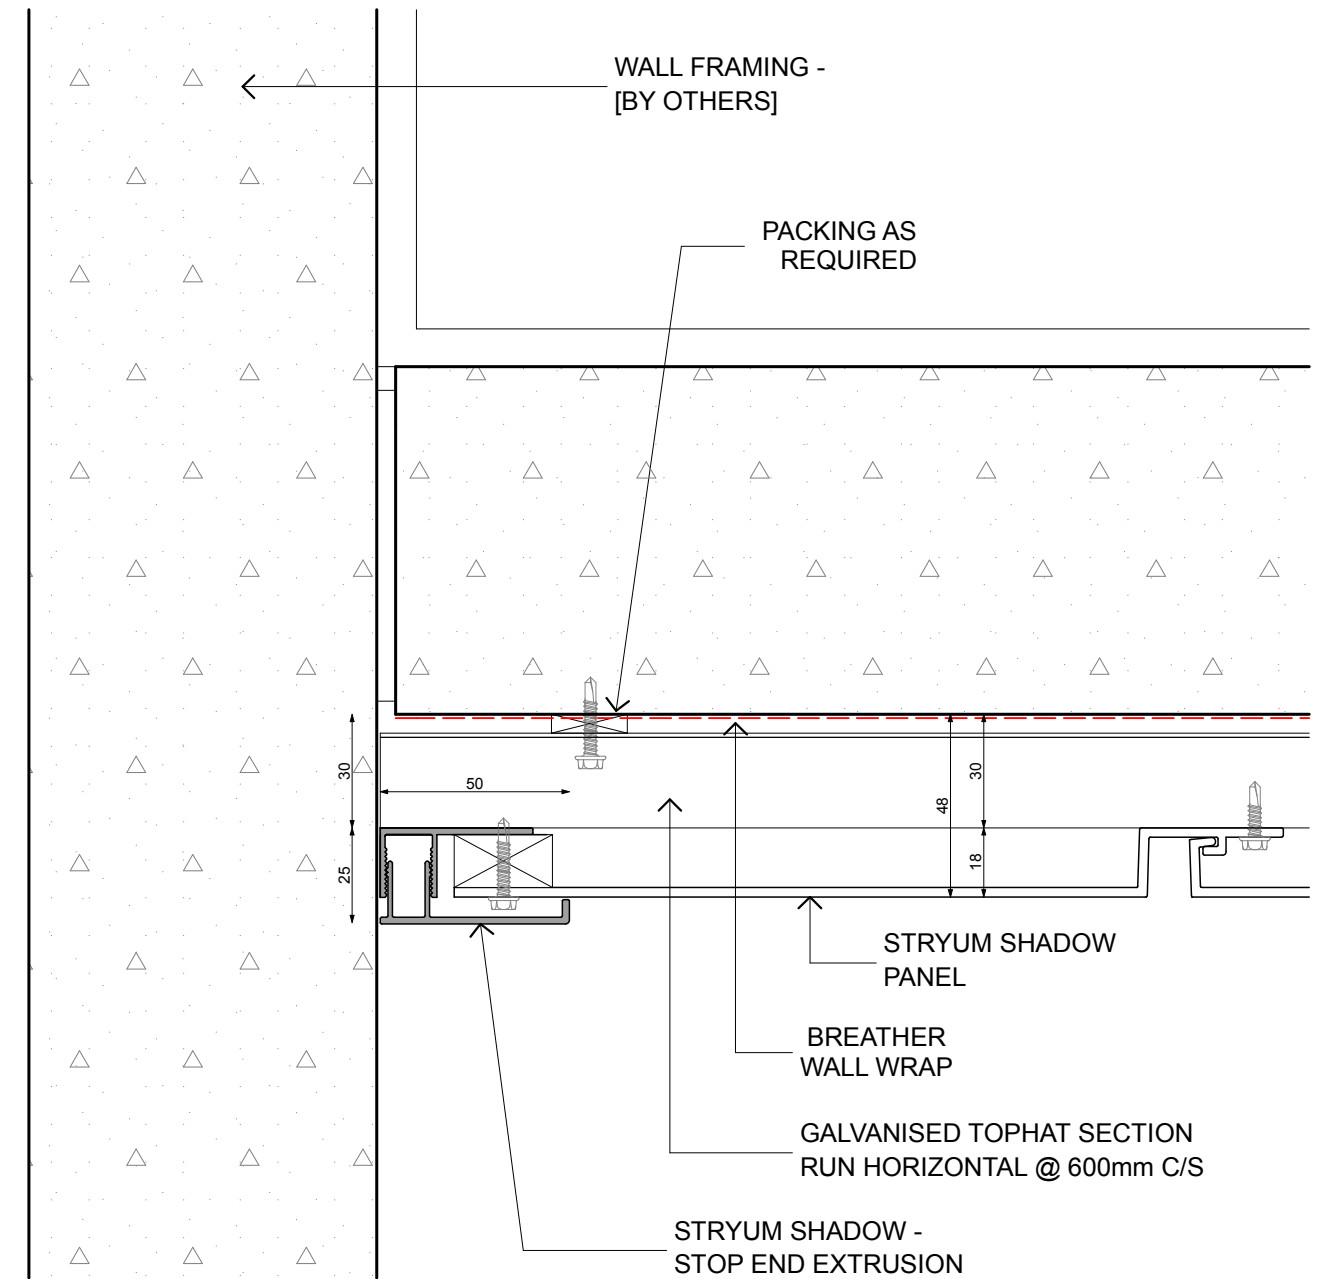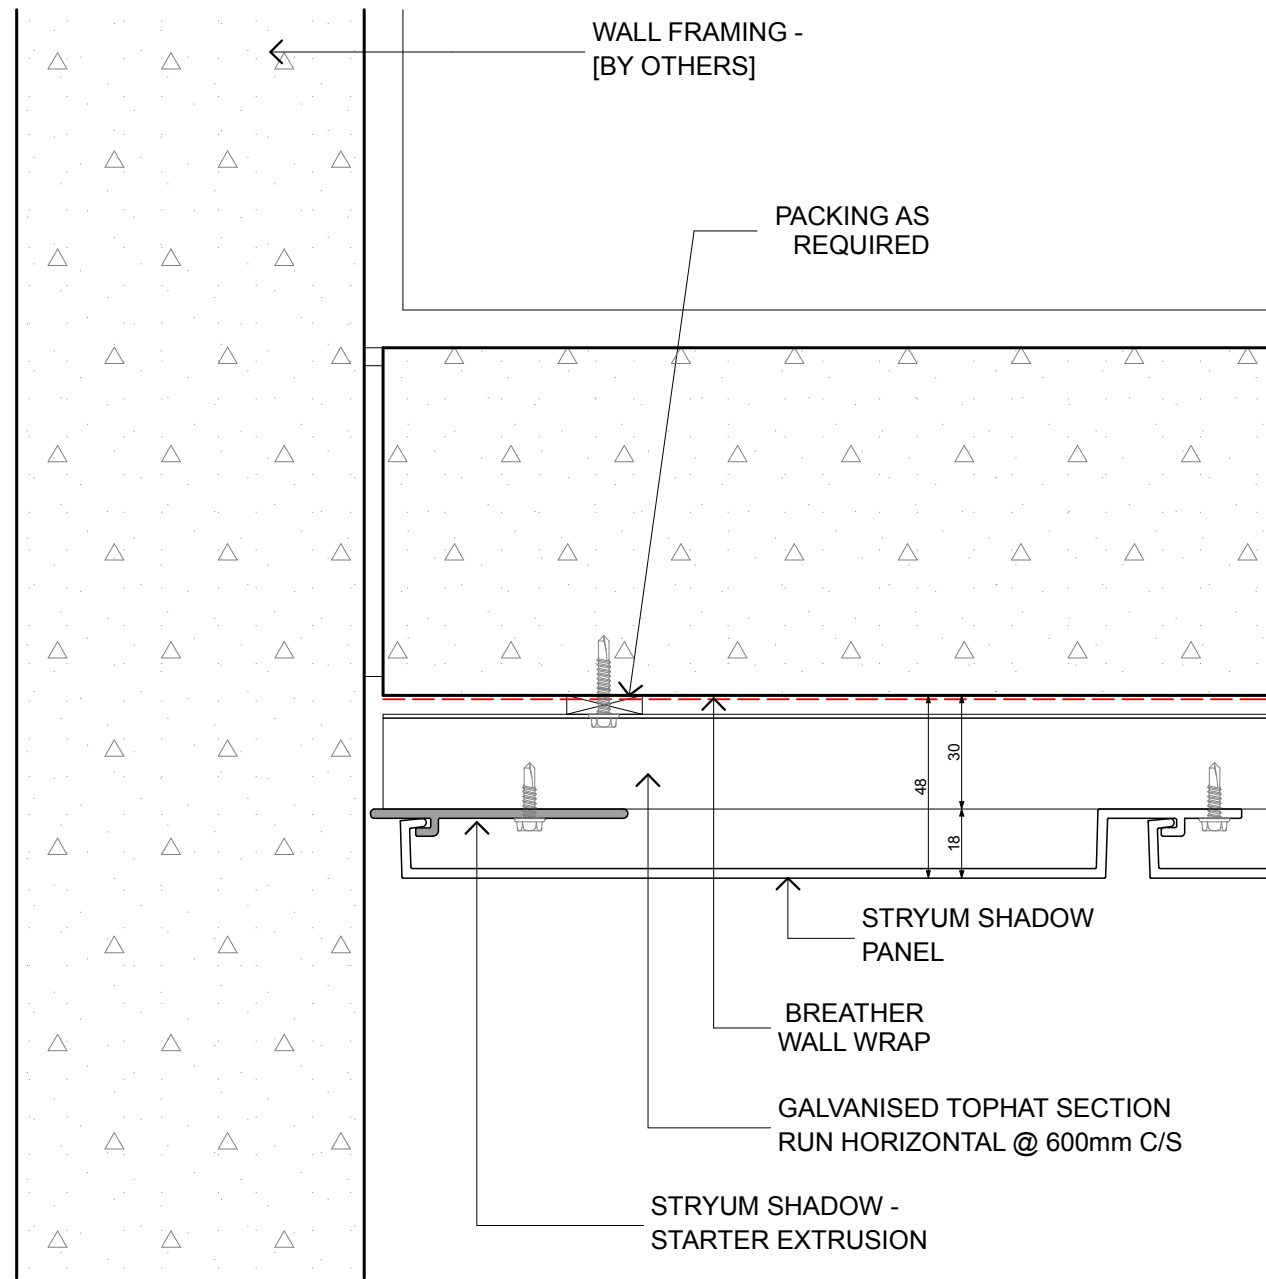


D04 - PANEL STARTER DETAIL - STARTER EXTRUSION
SCALE 1:2

D04 - PANEL STARTER DETAIL - STOP END EXTRUSION
SCALE 1:2

ORIGINAL SHEET SIZE A3



ISSUE	DATE	AMENDMENT DESCRIPTION	BY	DRAWN	TITLE	SCALE	DATE	PROJECT CODE	SHEET NO.
A	03-11-15	ISSUED FOR CO-ORDINATION	N.K	N.K	D04 - PANEL STARTER DETAIL	AS NOTED	3/11/2015	STRYUM	2.6
				CHECKED	T.K				
				APPROVED	T.K				

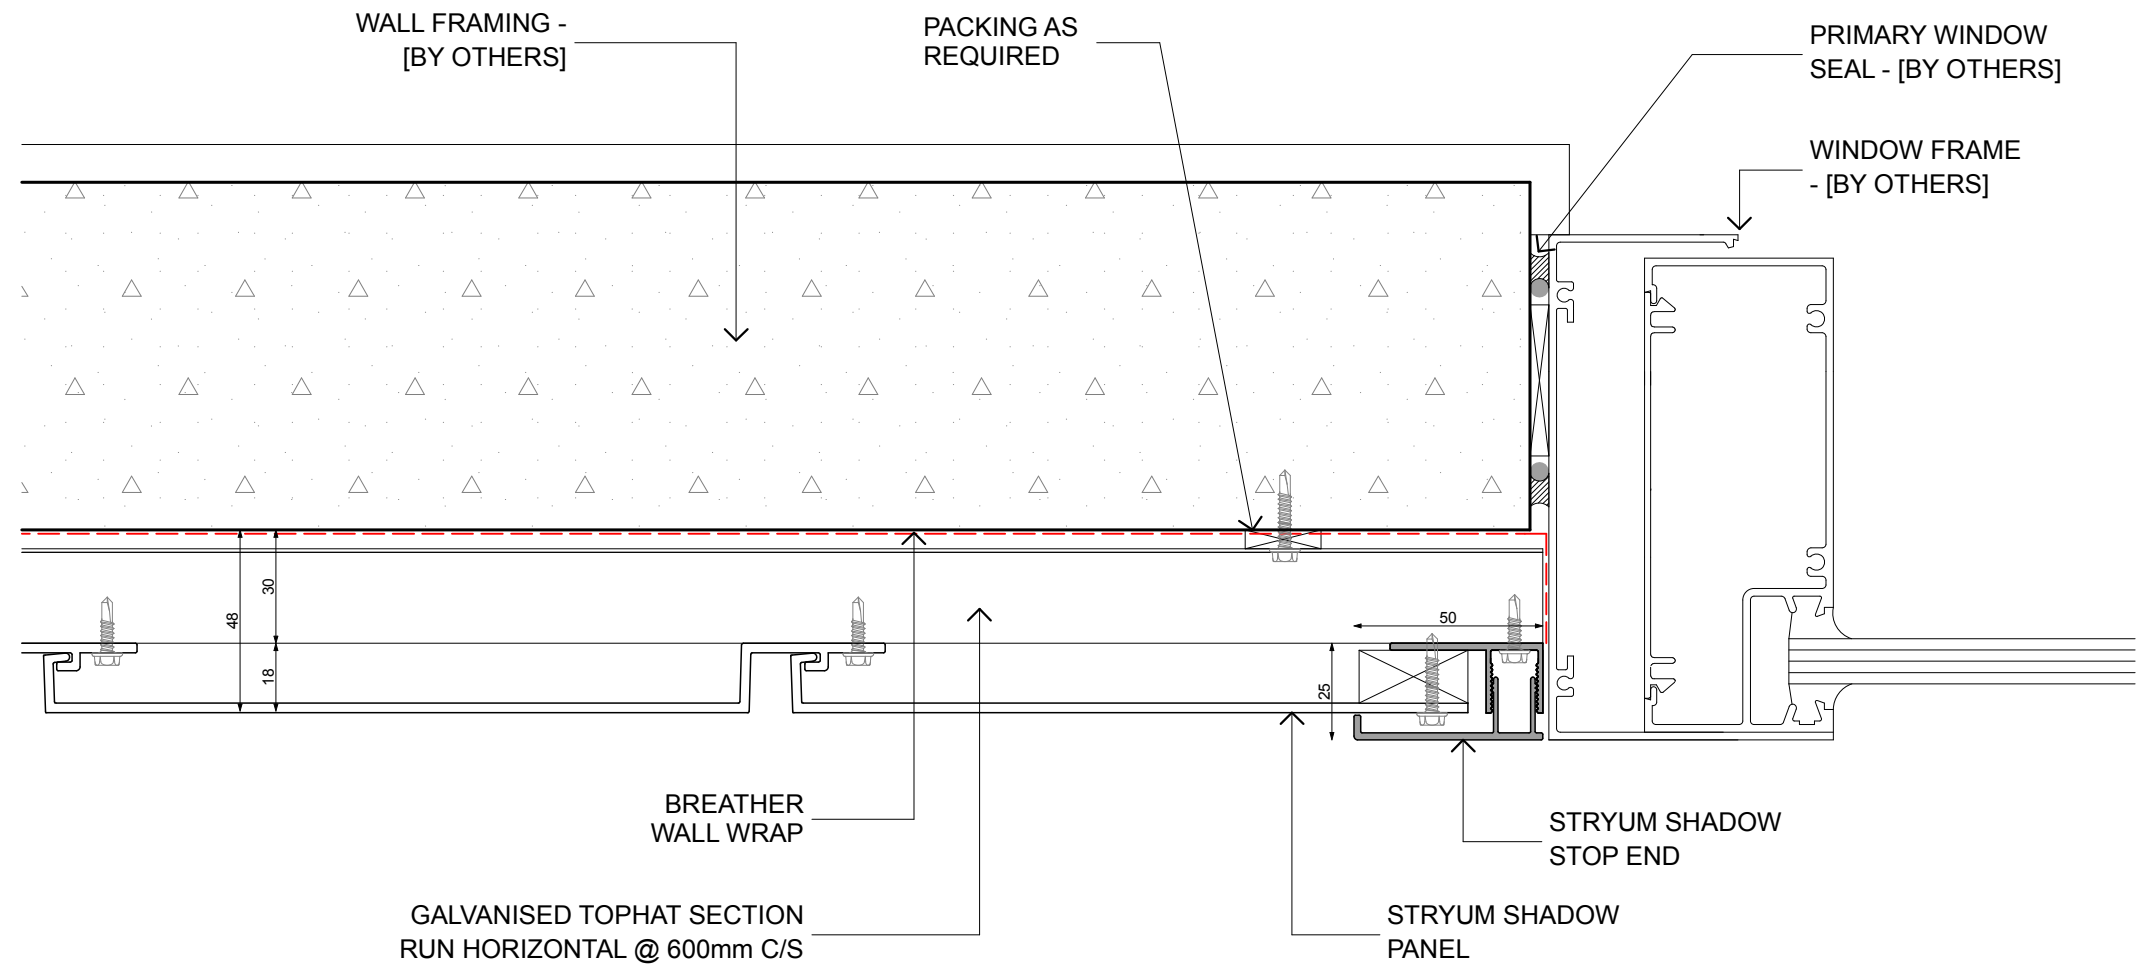


D05 - WALL OPENING DETAIL - JAMB
SCALE 1:2

ORIGINAL SHEET SIZE A3




PROJECT	ISSUE	DATE	AMENDMENT DESCRIPTION	BY	DRAWN	TITLE				
	A	03-11-15	ISSUED FOR CO-ORDINATION	N.K		D05 - WALL OPENING DETAIL - JAMB				
							SCALE	DATE	PROJECT CODE	SHEET NO.
					CHECKED	N.K	AS NOTED	3/11/2015	STRYUM	2.7
					APPROVED	T.K				

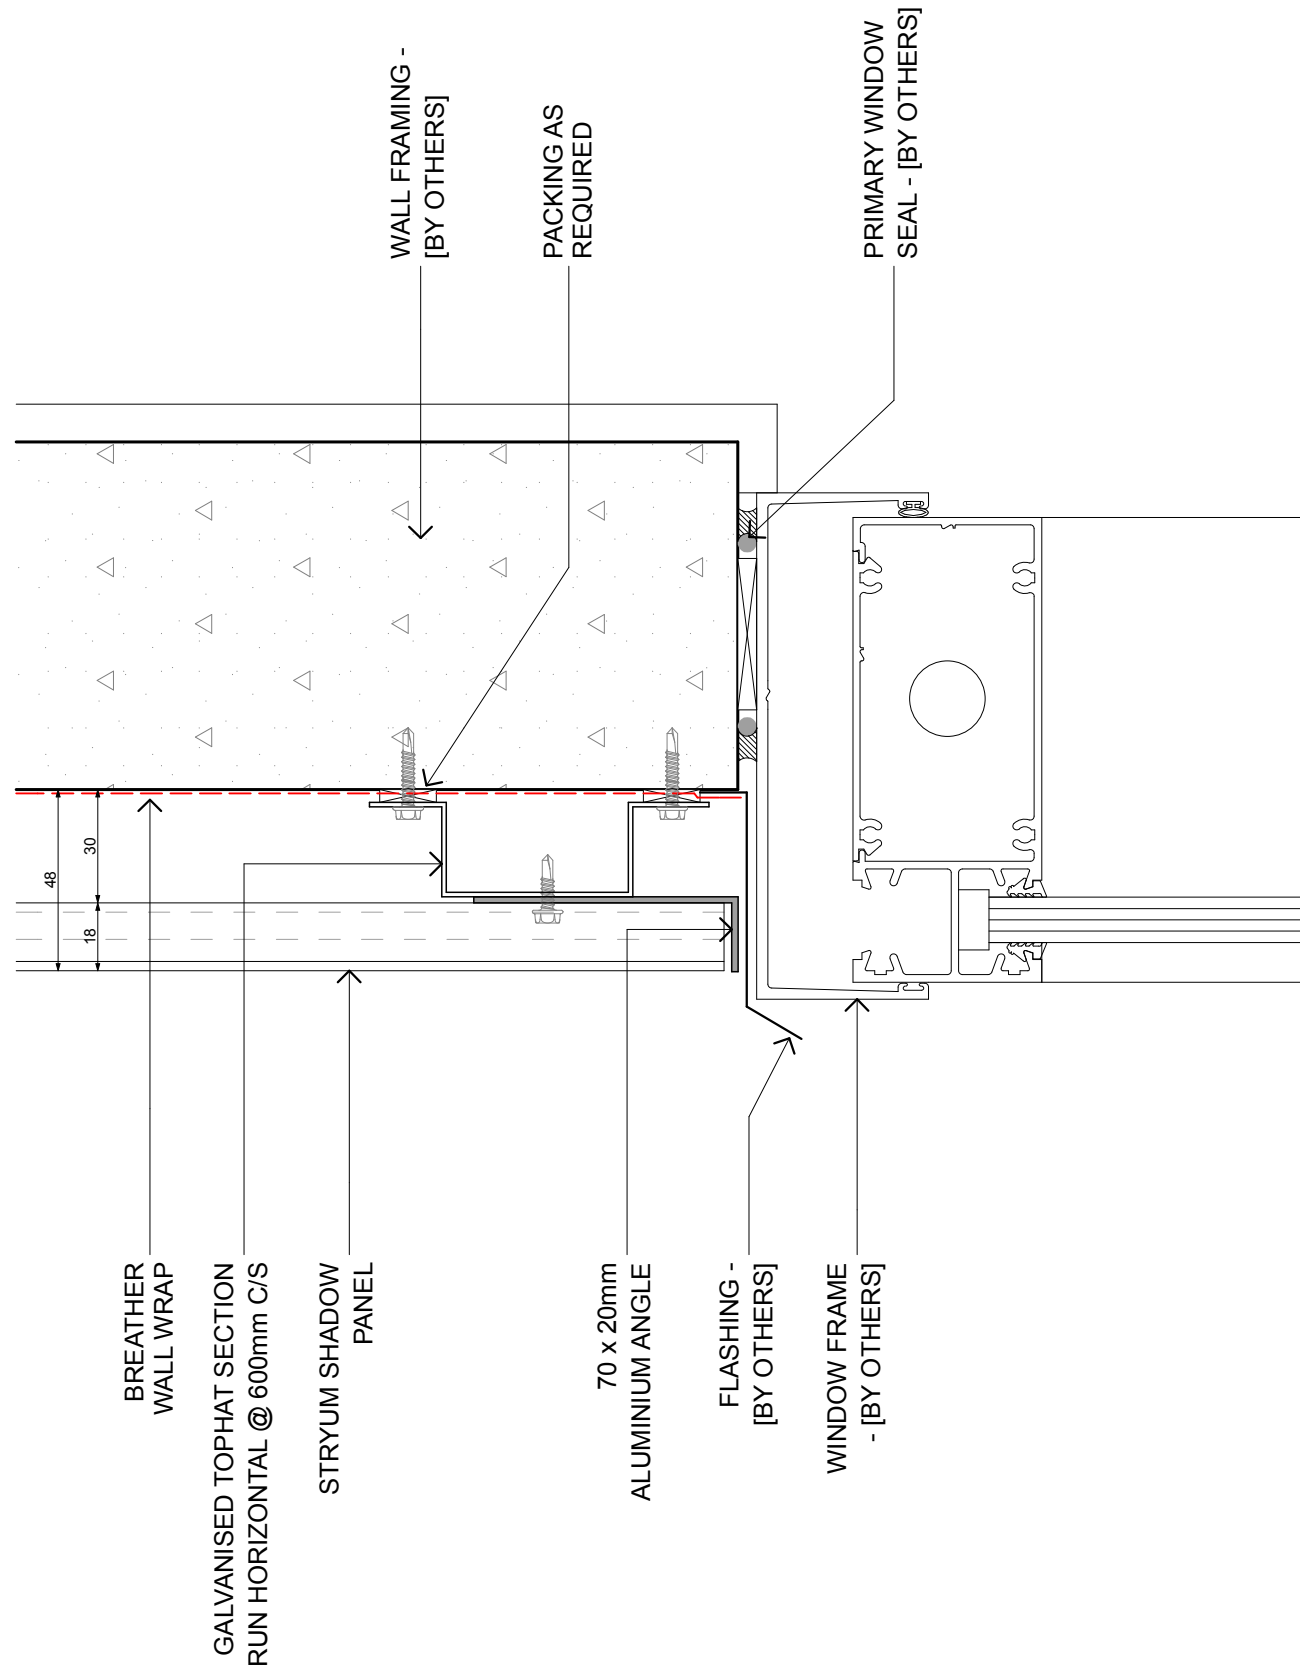

D06 - WALL OPENING DETAIL - HEAD

SCALE 1:2

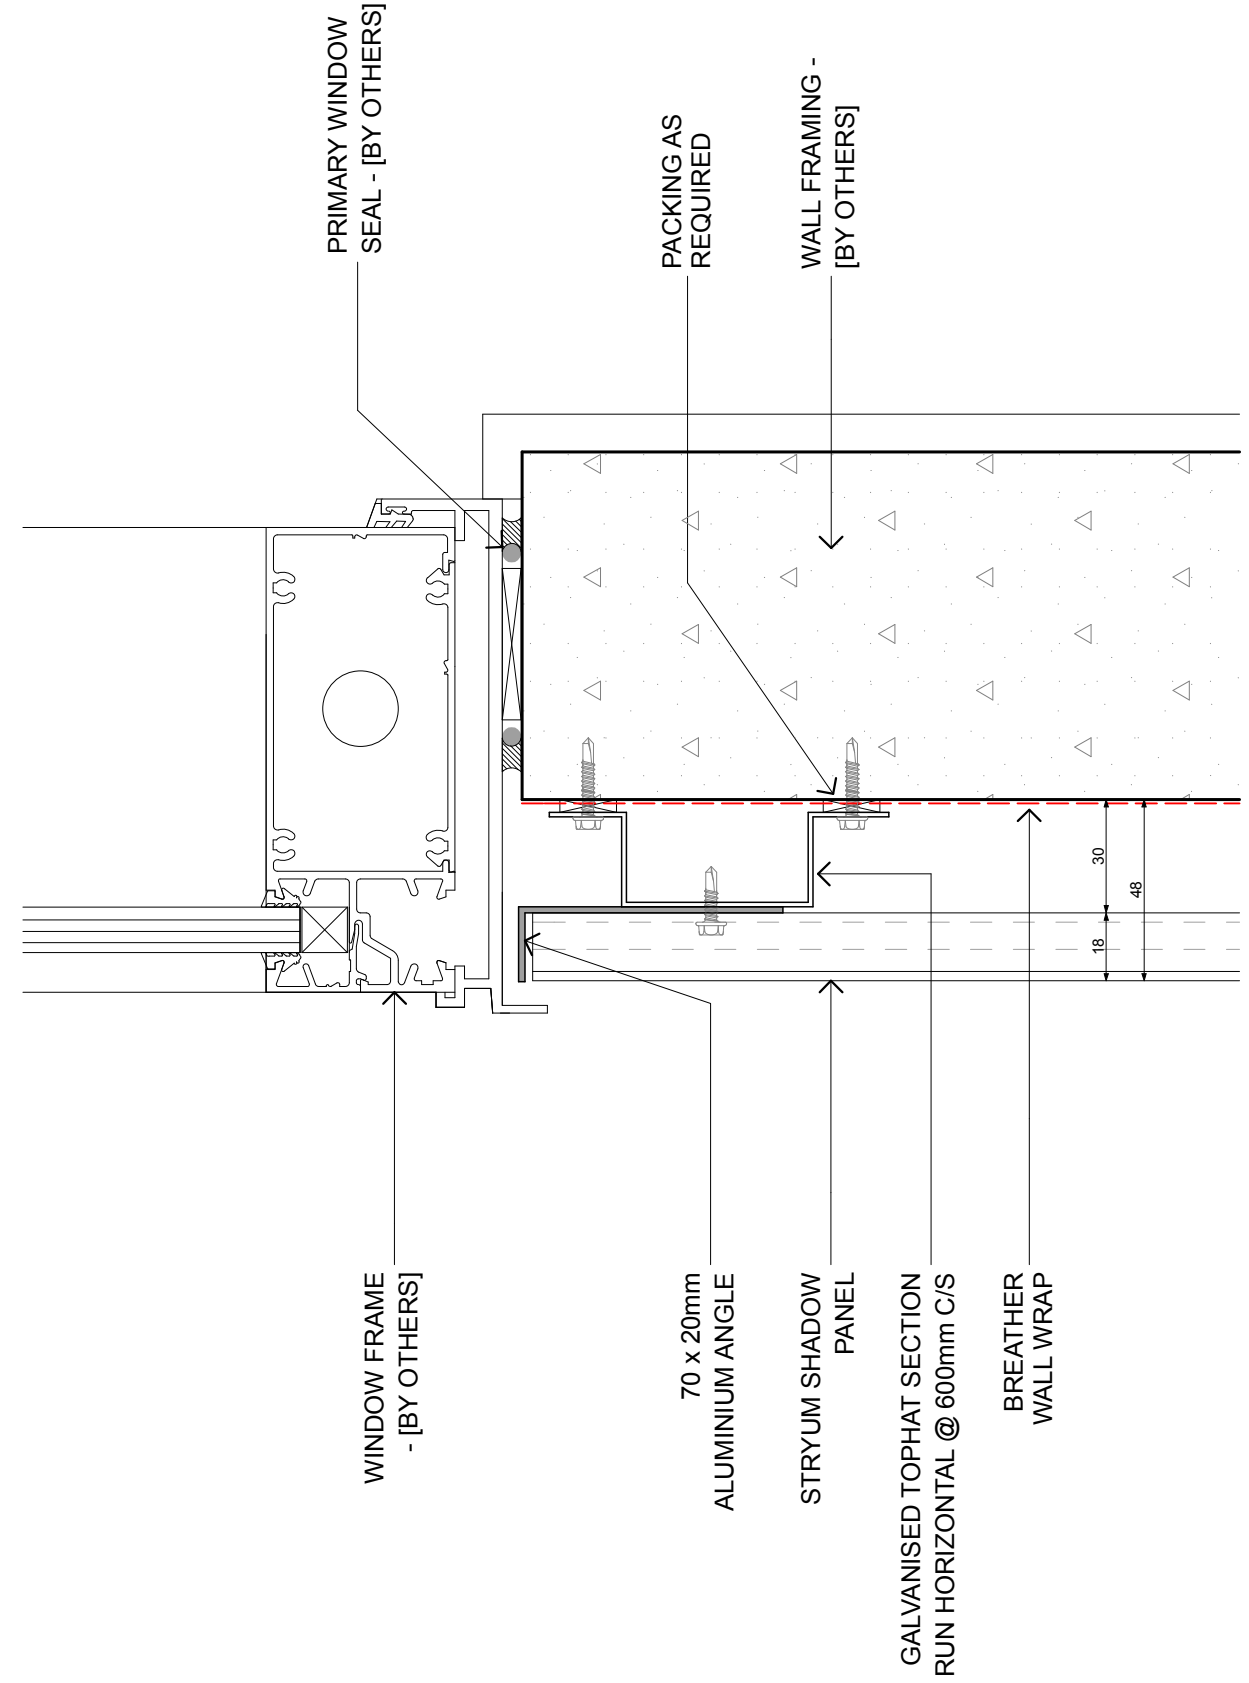

D07 - WALL OPENING DETAIL - SILL

SCALE 1:2


ORIGINAL SHEET SIZE A3



PROJECT

ISSUE	DATE	AMENDMENT DESCRIPTION	BY	DRAWN
A	03-11-15	ISSUED FOR CO-ORDINATION	N.K	N.K
				CHECKED T.K
				APPROVED T.K

TITLE			
D06 & D07 WALL OPENING DETAIL - HEAD & SILL			
SCALE	DATE	PROJECT CODE	SHEET NO.
AS NOTED	3/11/2015	STRYUM	2.8

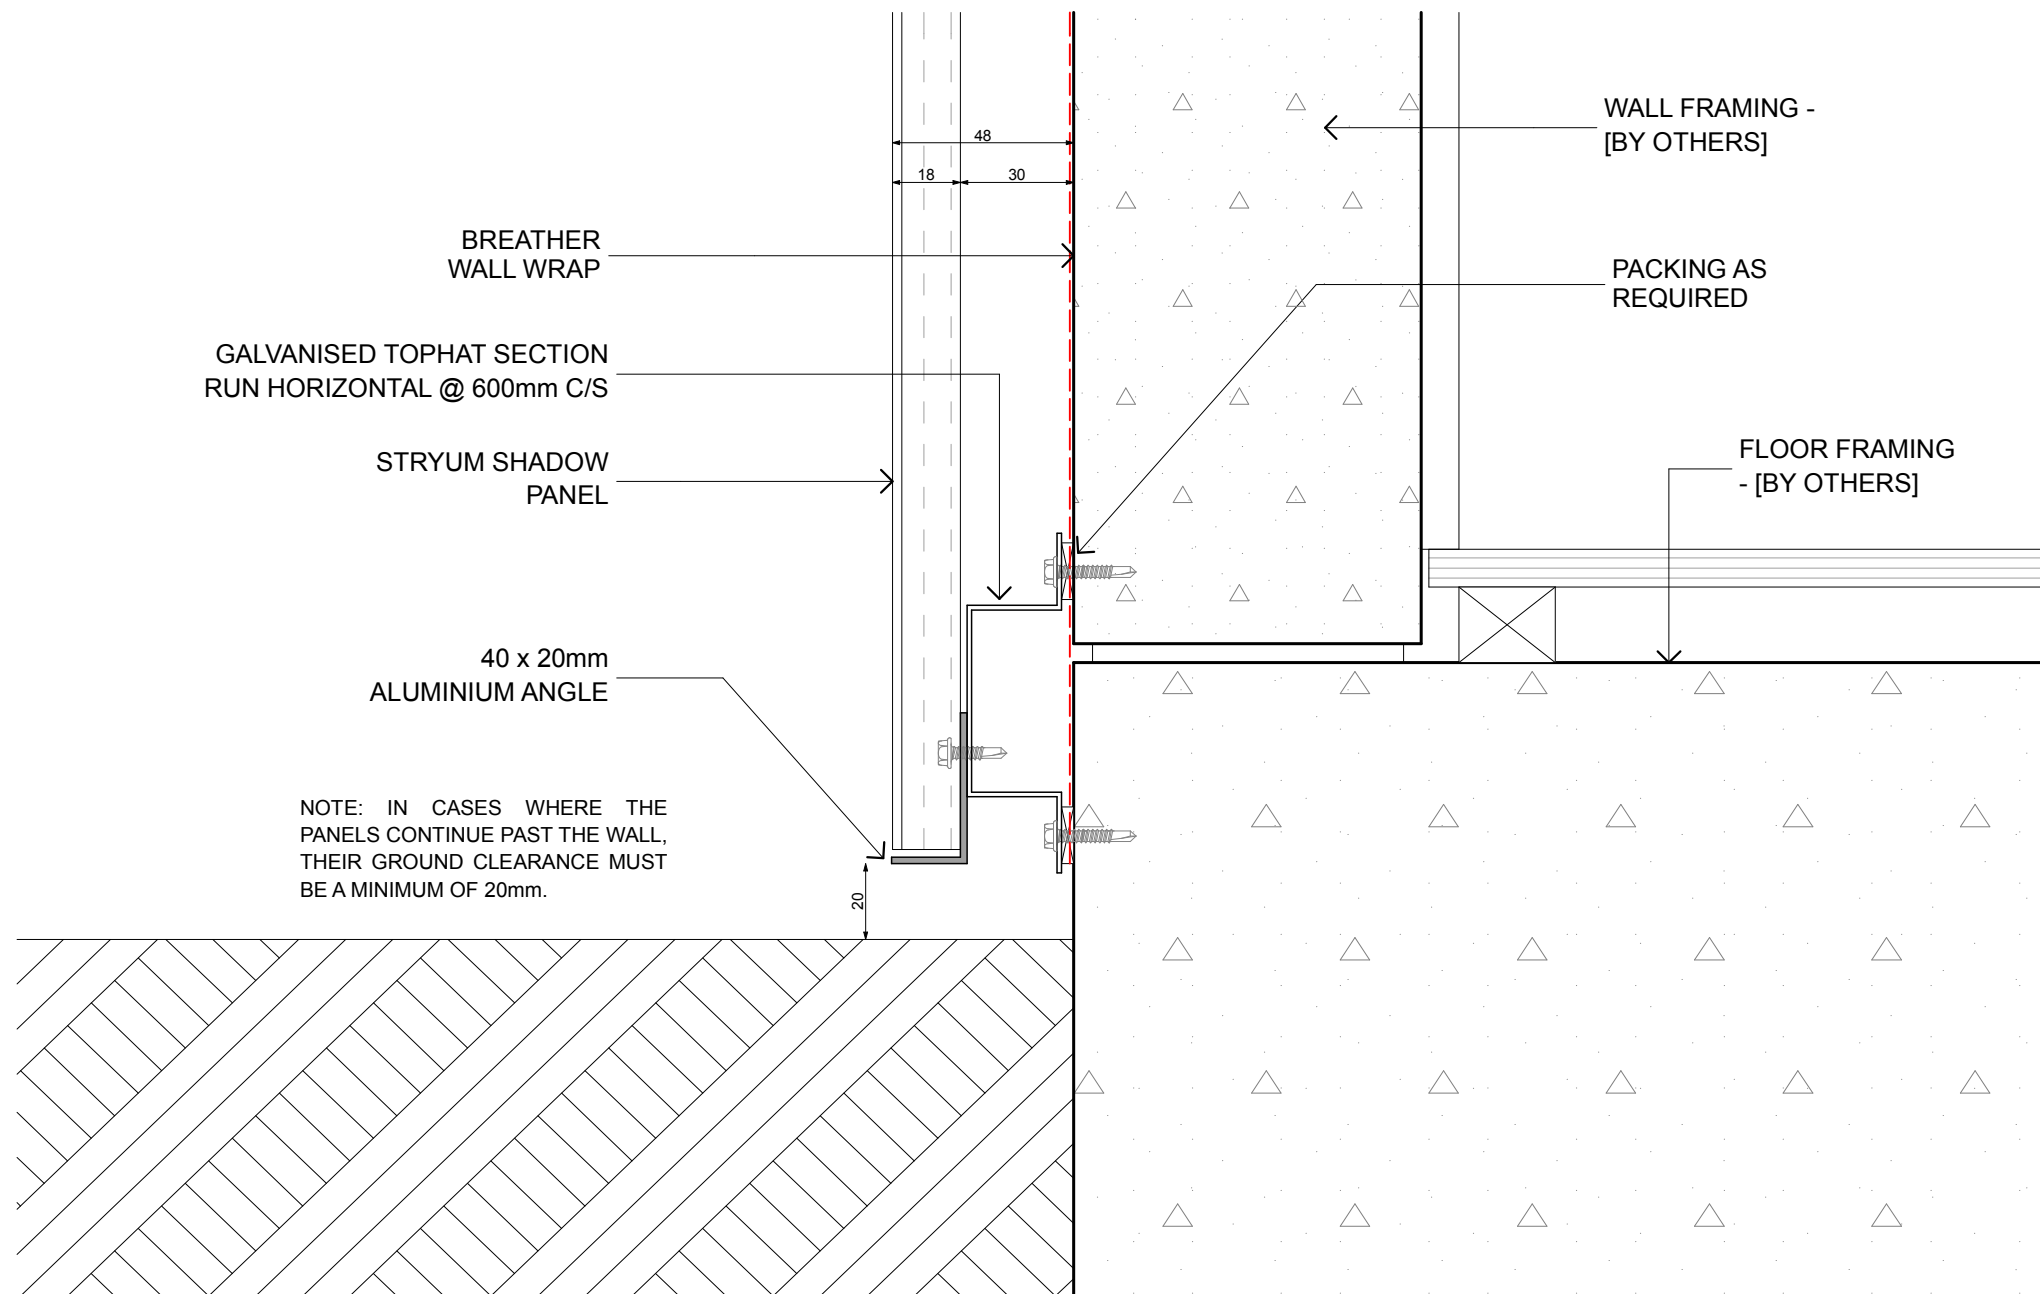


D08 - PANEL END DETAIL - FLOOR

SCALE 1:2

ORIGINAL SHEET SIZE A3



PROJECT	ISSUE	DATE	AMENDMENT DESCRIPTION	BY	DRAWN	TITLE				
	A	03-11-15	ISSUED FOR CO-ORDINATION	N.K	N.K	D08 - PANEL END DETAIL - FLOOR				
					CHECKED	T.K				
					APPROVED	T.K	SCALE	DATE	PROJECT CODE	SHEET NO.
							AS NOTED	3/11/2015	STRYUM	2.9

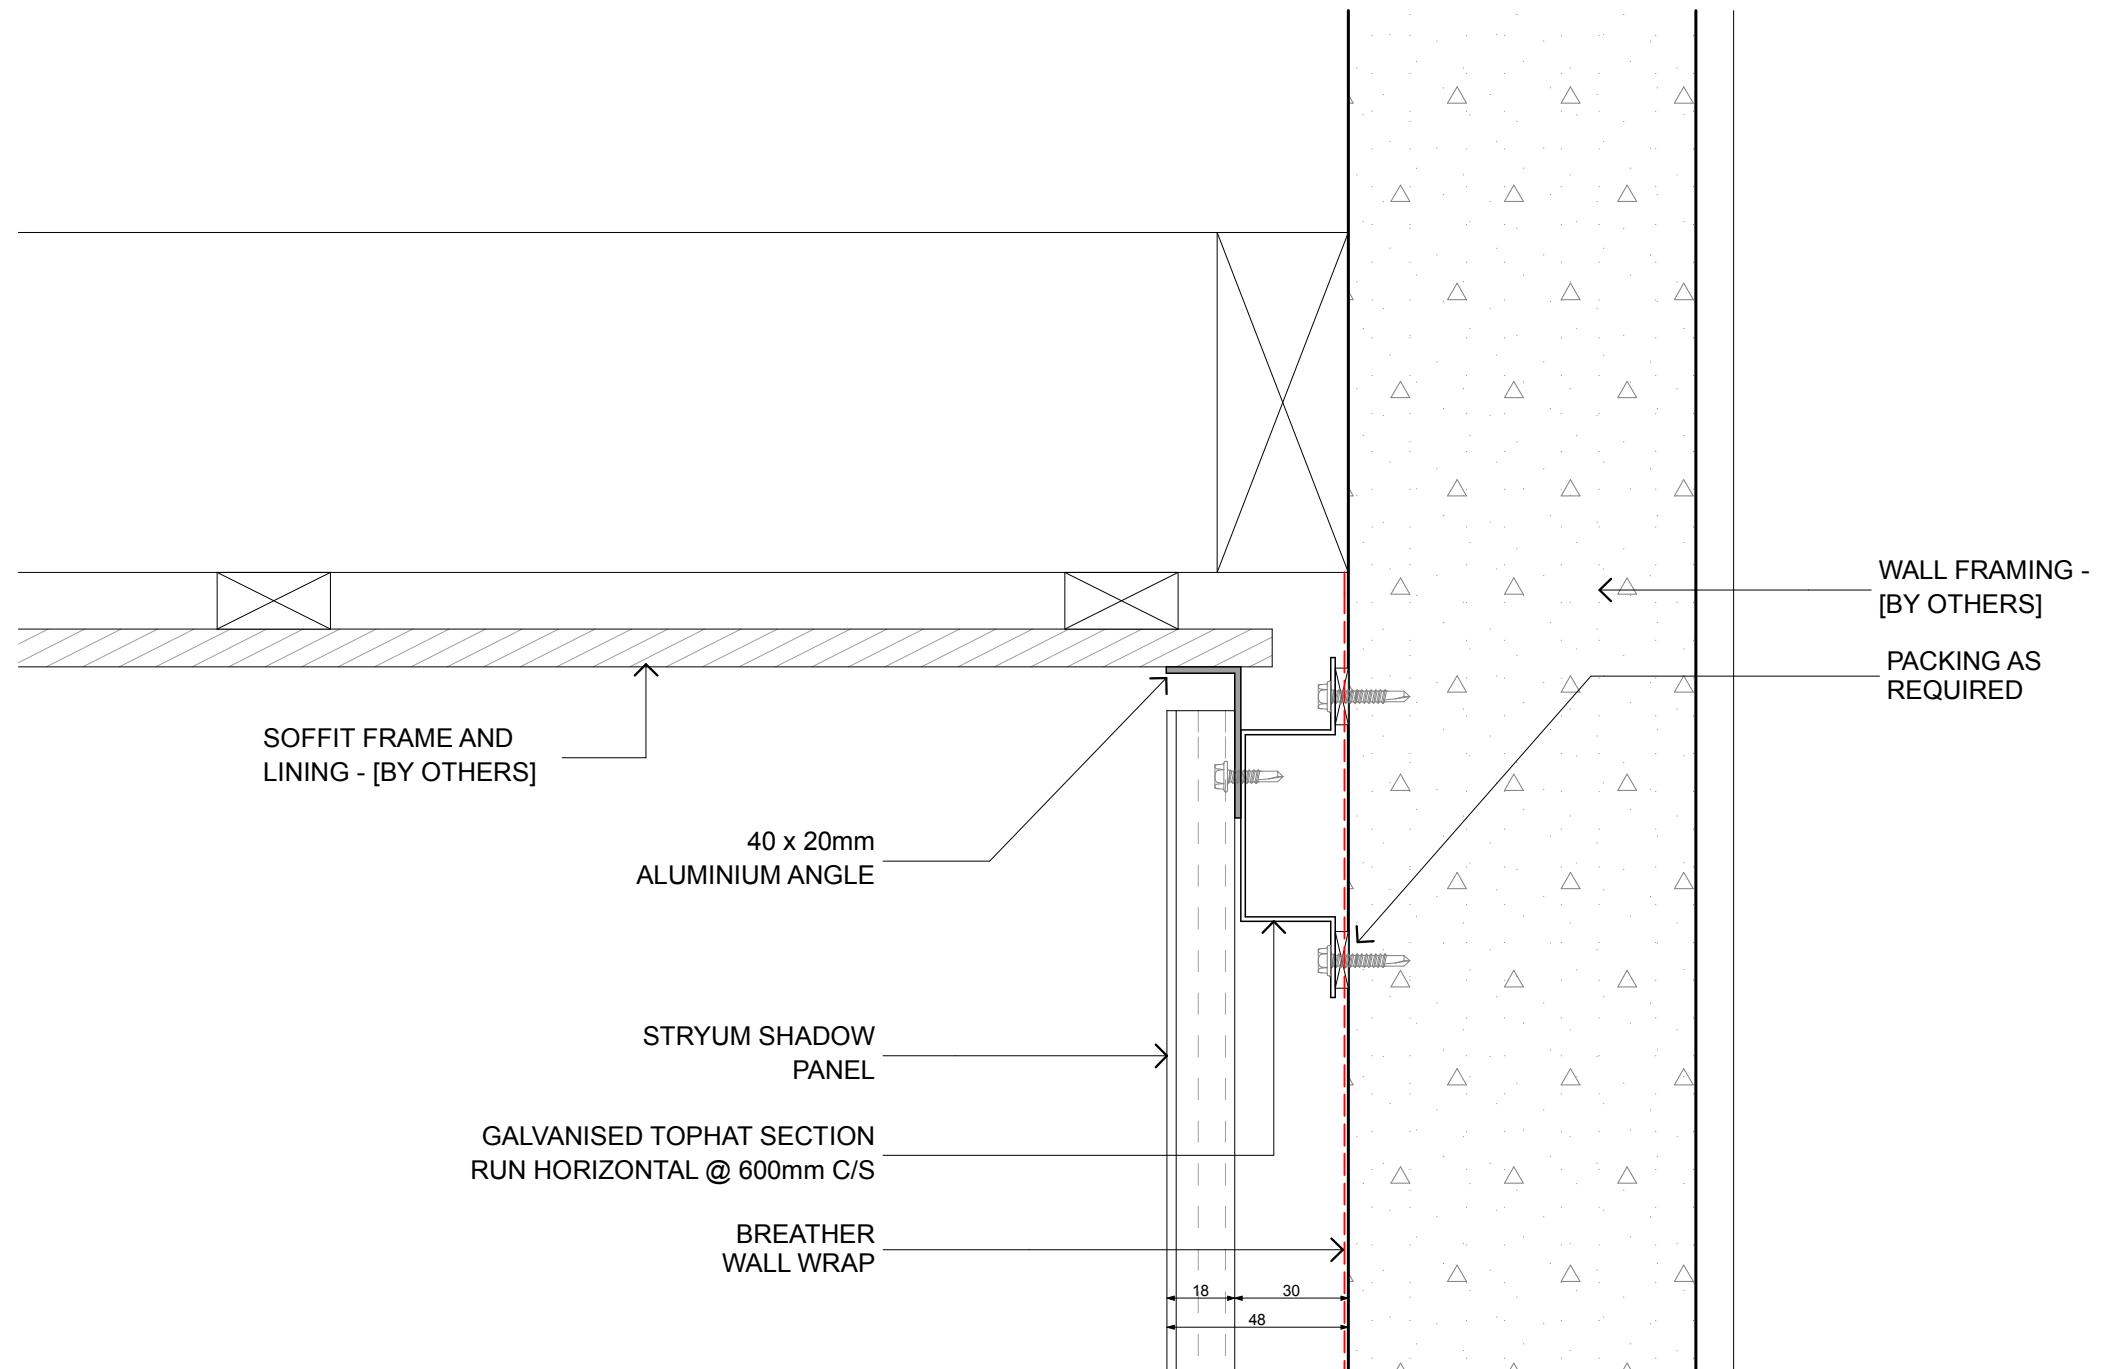

D09 - PANEL END DETAIL - SOFFIT

SCALE 1:2

ORIGINAL SHEET SIZE A3



PROJECT	ISSUE	DATE	AMENDMENT DESCRIPTION	BY	DRAWN	TITLE				
	A	03-11-15	ISSUED FOR CO-ORDINATION	N.K		D09 - PANEL END DETAIL - SOFFIT				
					CHECKED	T.K				
					APPROVED	T.K	SCALE	DATE	PROJECT CODE	SHEET NO.
							AS NOTED	3/11/2015	STRYUM	2.10